



EXHIBIT C-2

SANITARY SEWER SYSTEM

THE DUNES ON MONTEREY BAY


PHASE 1C - THIRD PHASE

SHEA HOMES
CITY OF MARINA CALIFORNIA
APRIL 2016

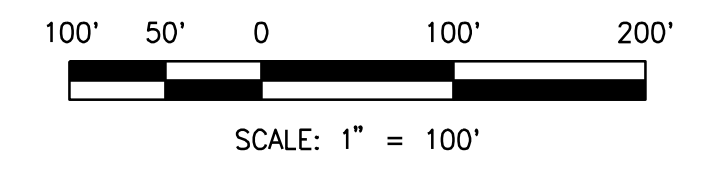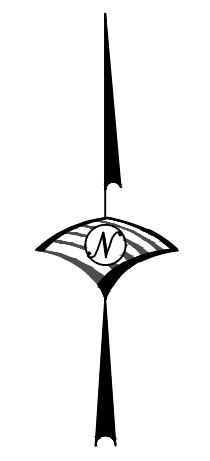

LEGEND

- EXISTING SANITARY SEWER PIPELINES
- PROJECT BOUNDARY
- SANITARY SEWER PIPE SIZE (OF X" DIAMETER)
- EXISTING SANITARY SEWER MANHOLE

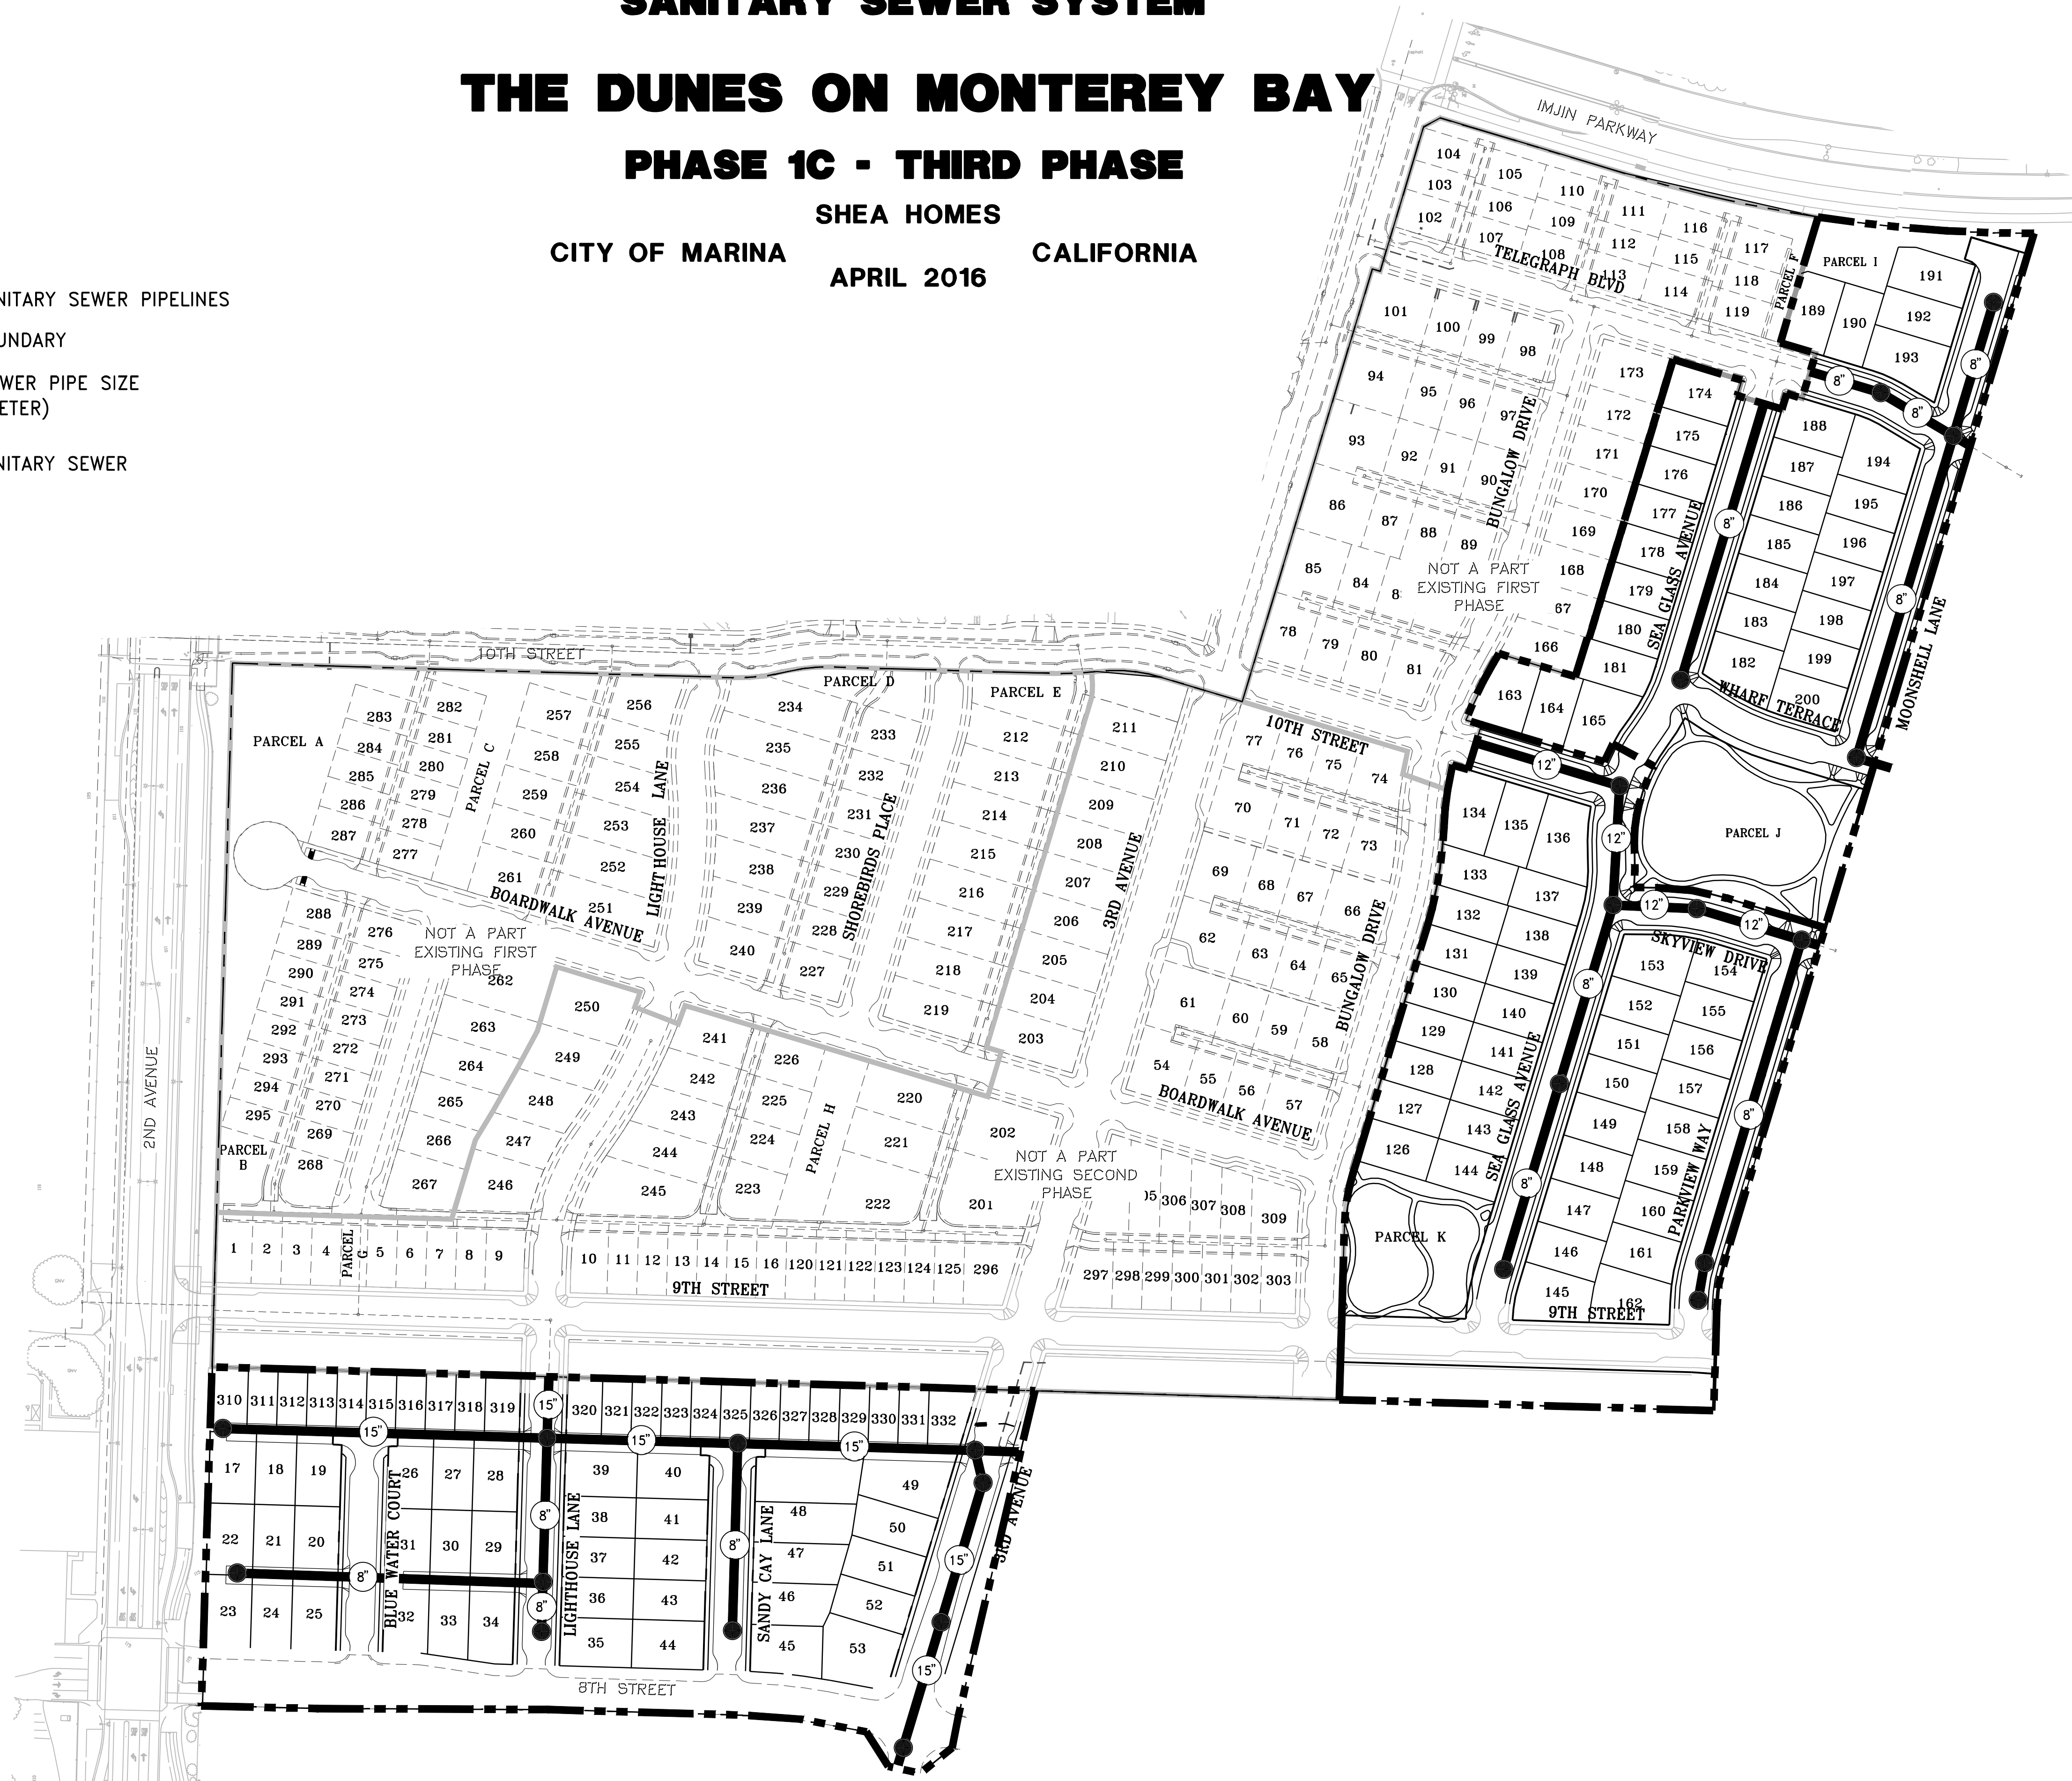

J:\Jobs\3089_Dunes At Monterey Bay\3089.002_DMB-PH1\Civil\Exhibits\EXH-MCW-SSEWER-PH456.dwg 4/7/2016 7:20 AM Rebecca McKee